


St. Tammany Clerk of Court - File #433A - MAPS MAY NOT PRINT TO SCALE

OF LOT 1 UNIT 3 EDEN ISLES S/D

UNIT ONE

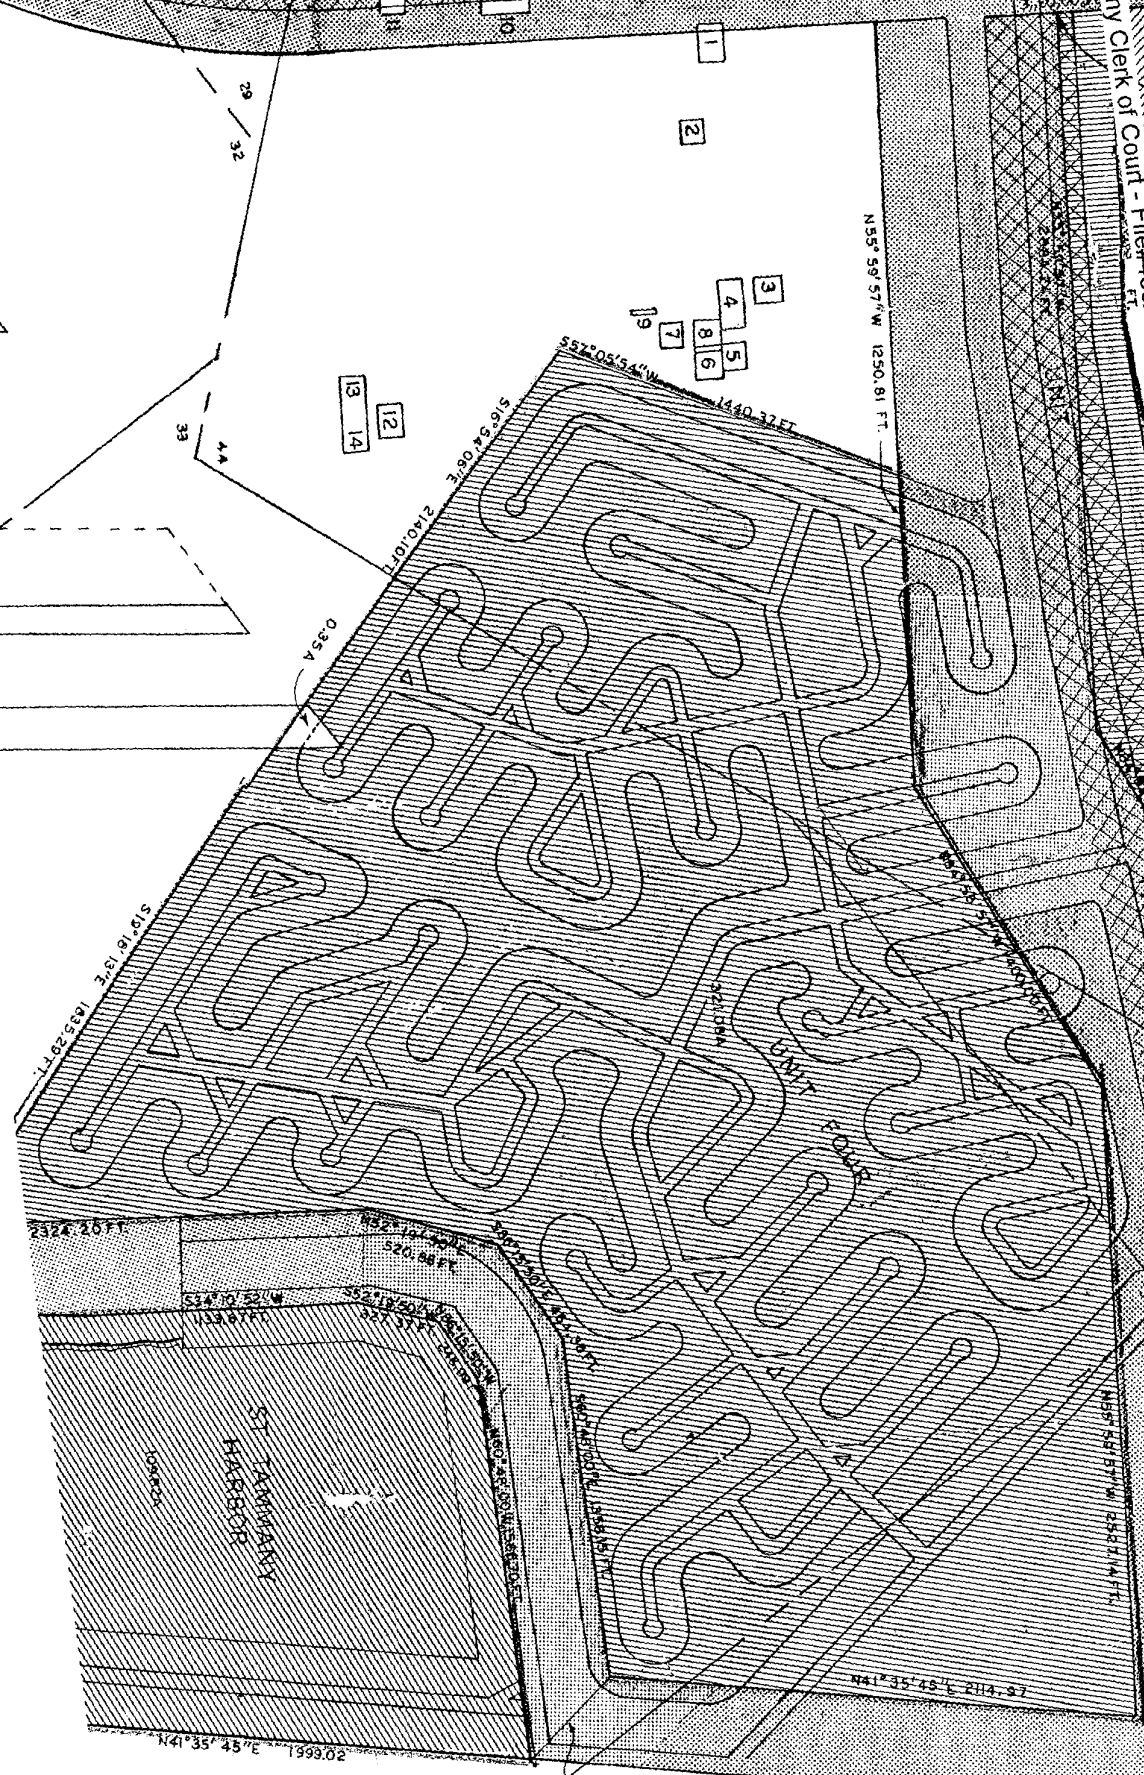

UNIT 2 SOUTH OF MOONRAKER
(LAKEVIEW DR. / RAIS WEST ROAD)

TO UNIT 5 - PEBBLE BEACH DR.

LOT 183
HOME BEACH S/D #2
3.75 AC

INTERSTATE NO. 10

HRU 89
4Y HARBOR
SION

S41°35'45\"W 6987.17 FT

N09°38'07\"W
481.94 FT.

N41°35'45\"E 2533.98 FT

S26°10'45\"W
139.19 FT.

N41°35'48\"E 1999.02

S71°35'45\"E 2114.97

2324.26 FT

S34°10'52\"W
1133.87 FT

N52°10'45\"E 1026.84 FT

0.354

S19°18'18\"E 1405.28 FT

210.10 FT

S16°24'08\"E

S57°05'34\"W

N55°59'57\"W 1250.81 FT

29 / 32

33

4.4

13 14

12

19

7

8 16

5

4

3

2

11

18

10